

NOTES:


IF IN DOUBT ASK!

All dimensions and levels are to be checked and verified on site. Any discrepancies are to be reported to the Architect before any work commences.


This drawing is to be read in conjunction with all the relevant Architect, Consultants and/or specialists drawings and specifications and any discrepancies are to be notified to the Architect before the affected work commences.



Section X - X

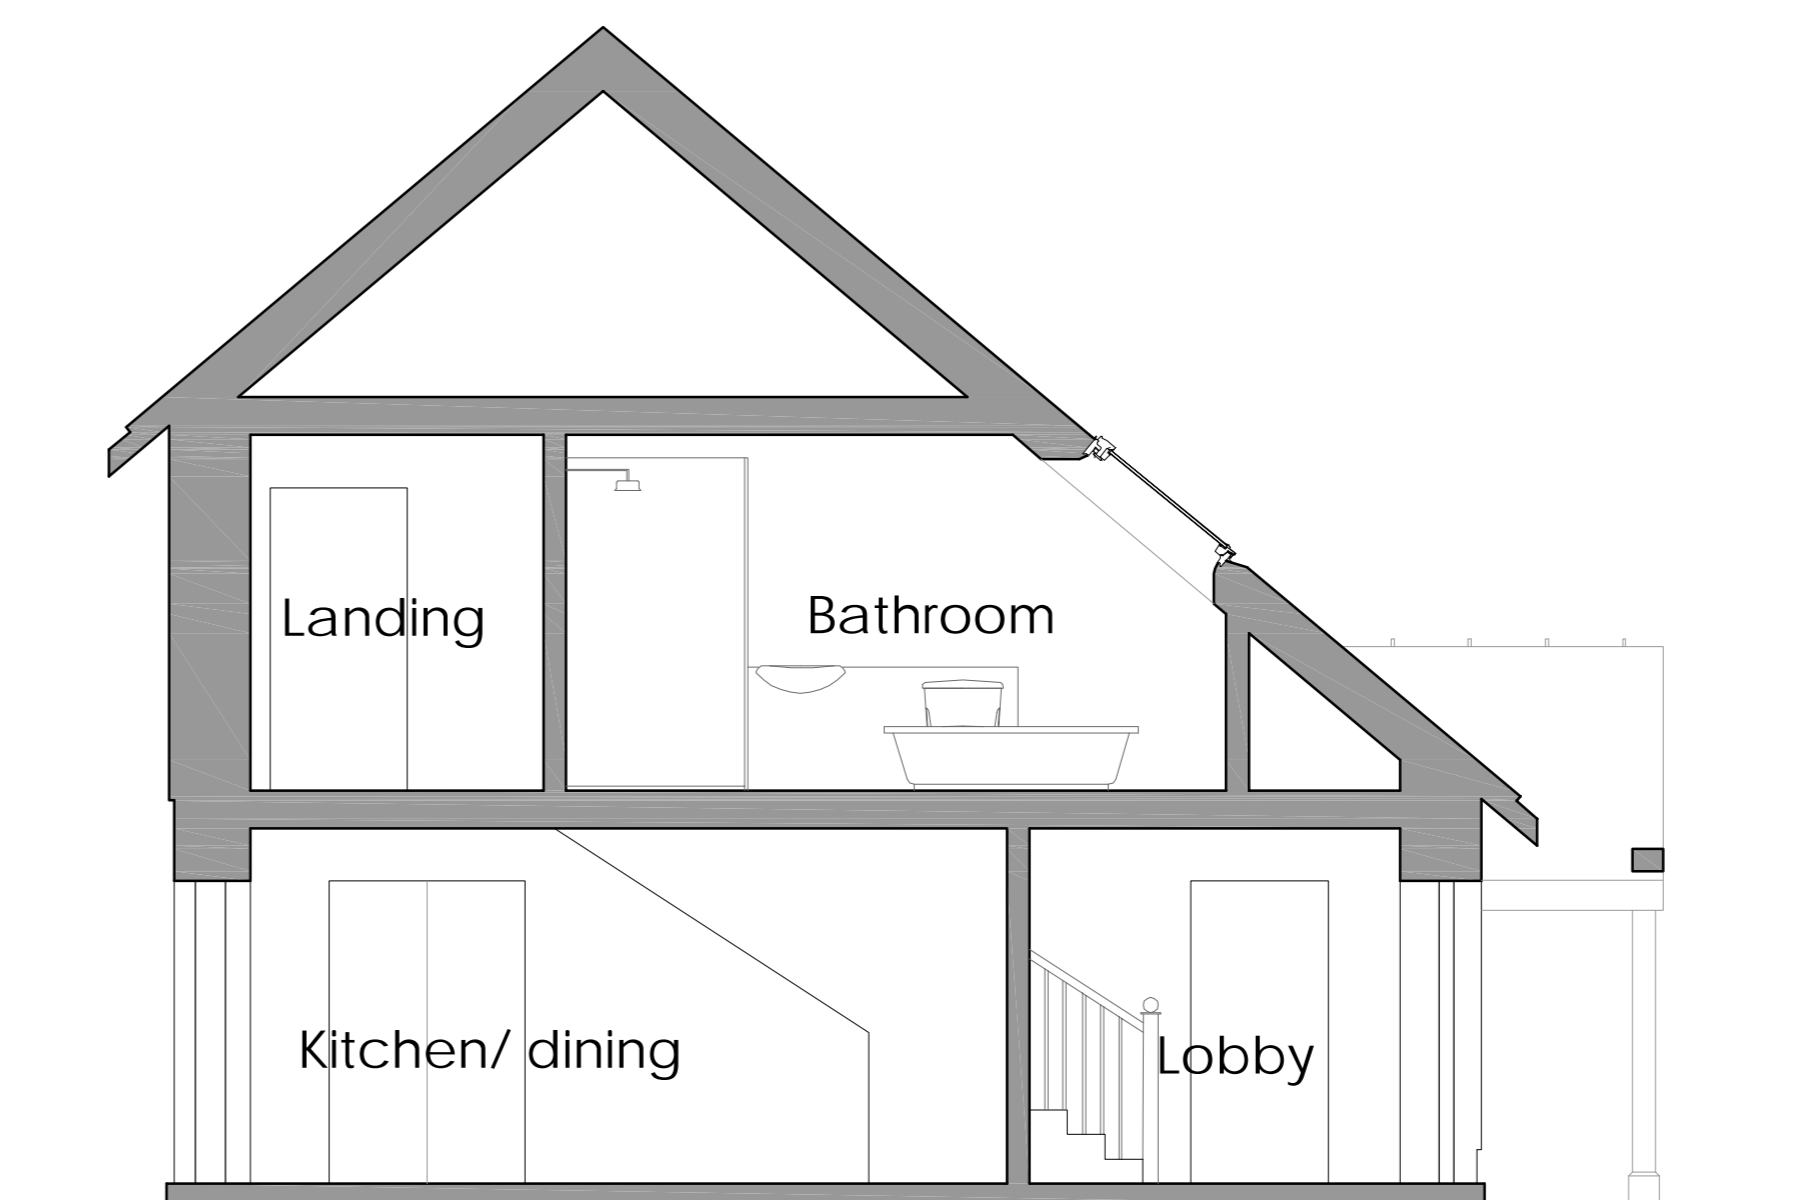

Section Y - Y

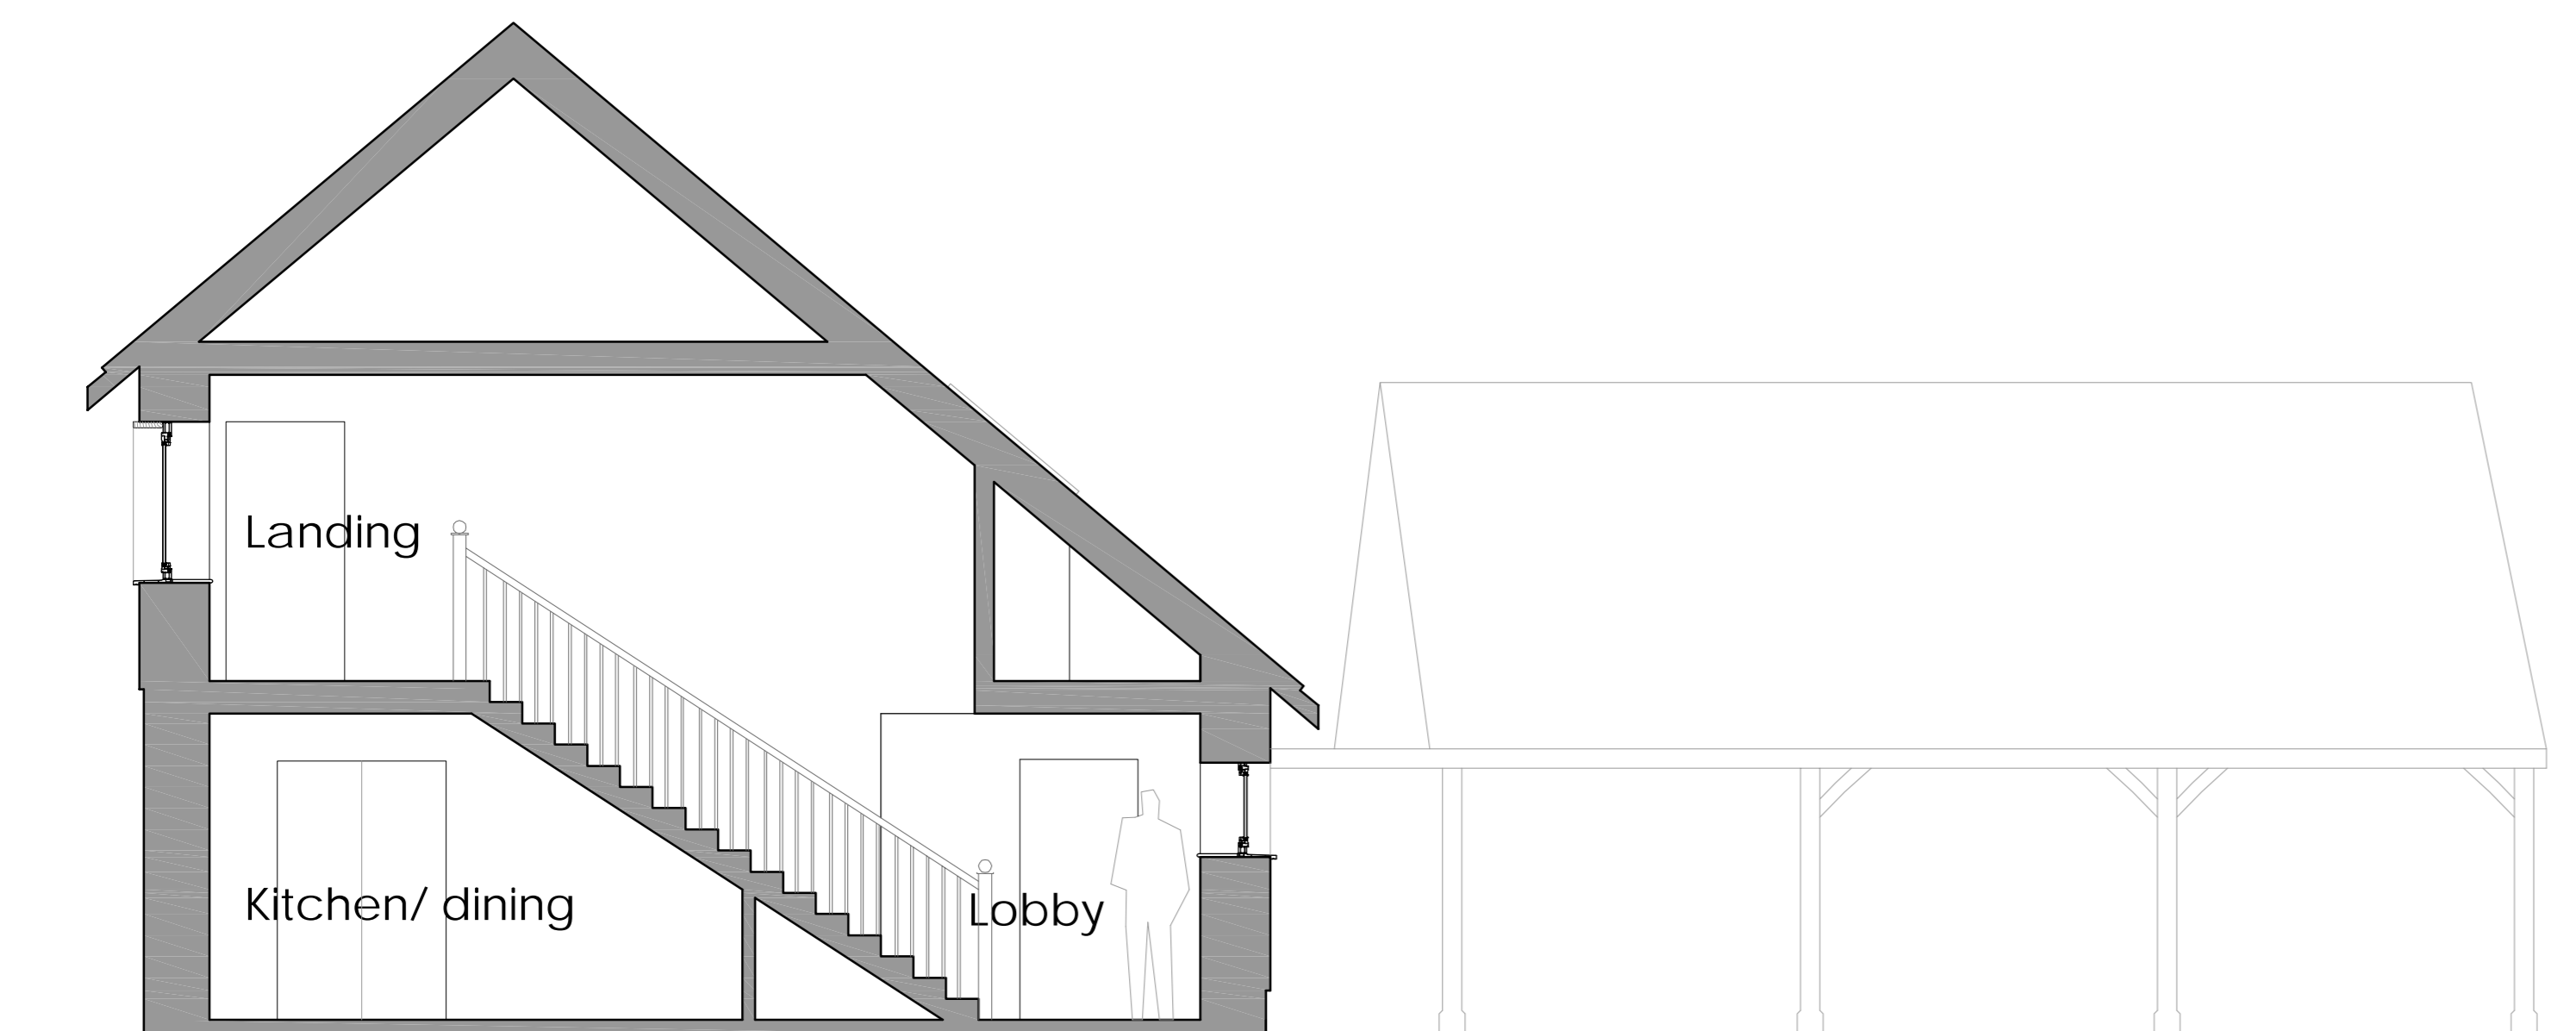

Section Z - Z

MCA LAWRAY
Chartered Architects

Manor Road Yeovil Somerset BA20 1UQ
Tel: 01935 424502 Fax: 01935 474289
Part of Morgan Carey Architects Limited
enquiries@mca-lawray.co.uk www.mca-lawray.co.uk

Any discrepancy or query concerning this drawing should be referred to the Architects. © Copyright : MCA Lawray

A 05/10/11 Updated to plans&Elevations rev D

project:
Development at
Harvester Yard, Ditcheat

client:
MR R Yeoman

drawn by: date: scale: checked:
BS 24-02-11 1:50

title:
**PLOT 1 - PROPOSED
SECTIONS**

drawing no.
1378 - 53A