
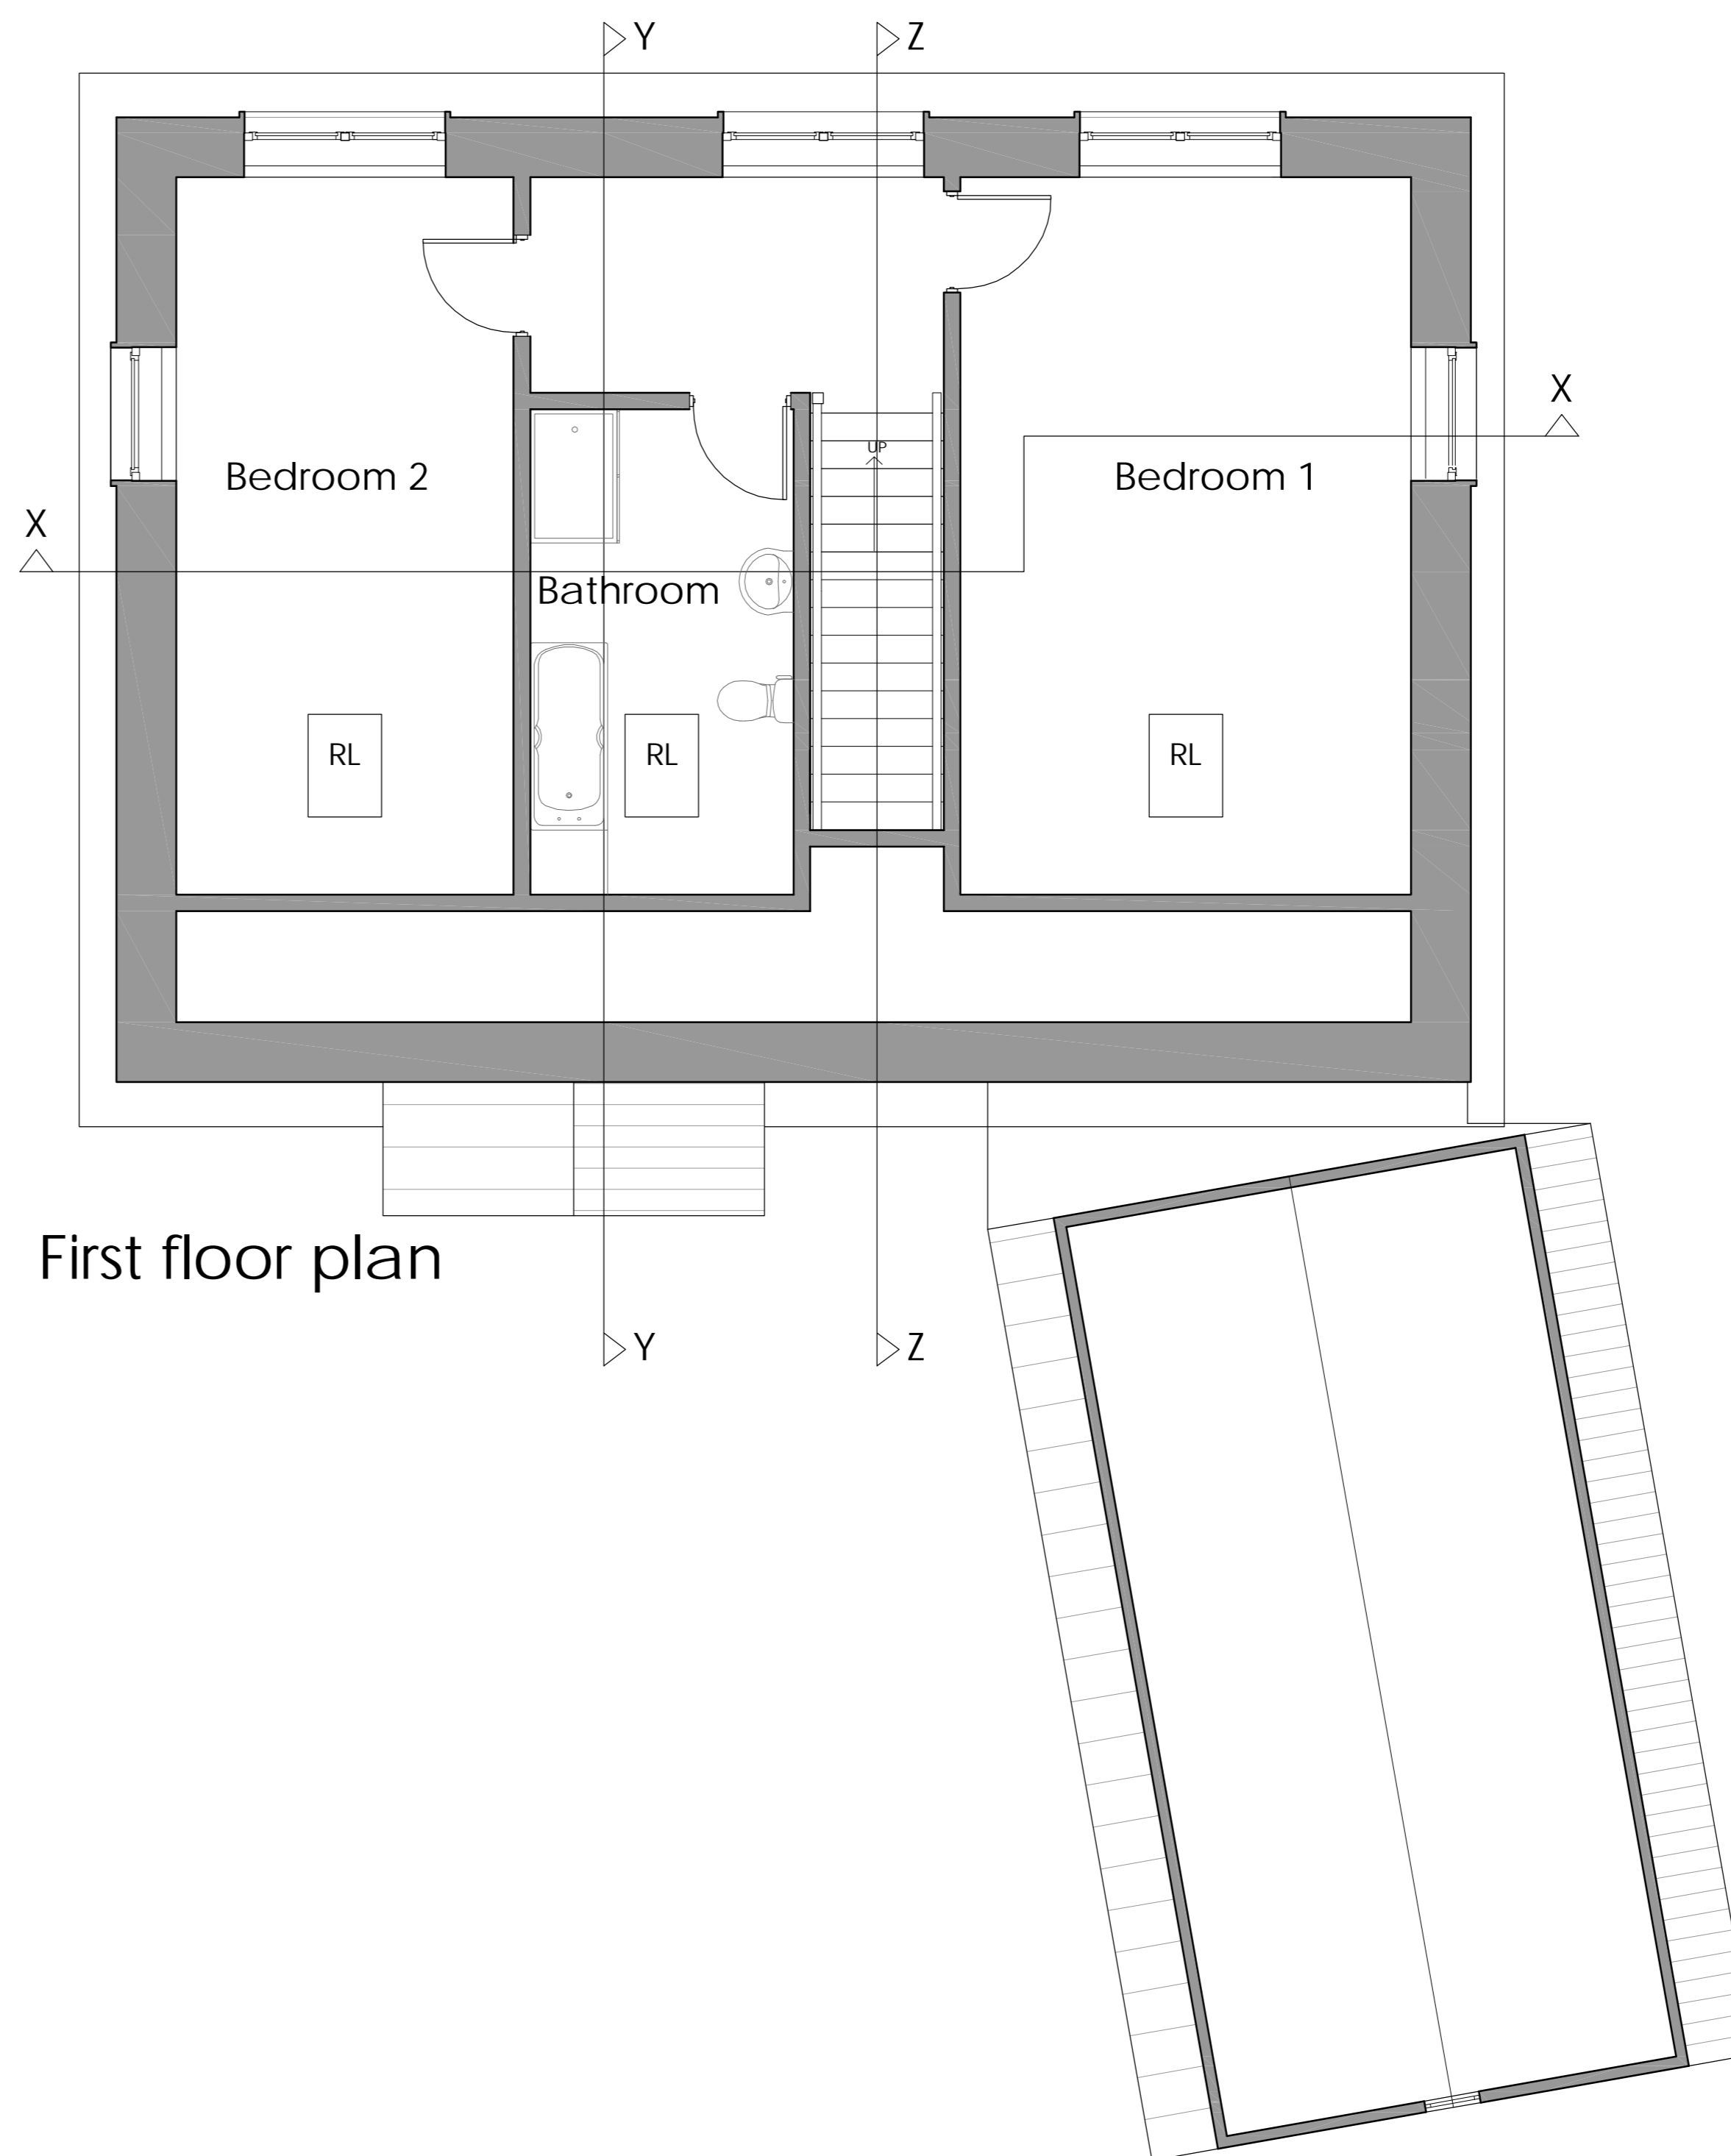


NOTES:

IF IN DOUBT ASK!

All dimensions and levels are to be checked and verified on site. Any discrepancies are to be reported to the Architect before any work commences.

This drawing is to be read in conjunction with all the relevant Architect, Consultants and/or specialists drawings and specifications and any discrepancies are to be notified to the Architect before the affected work commences.

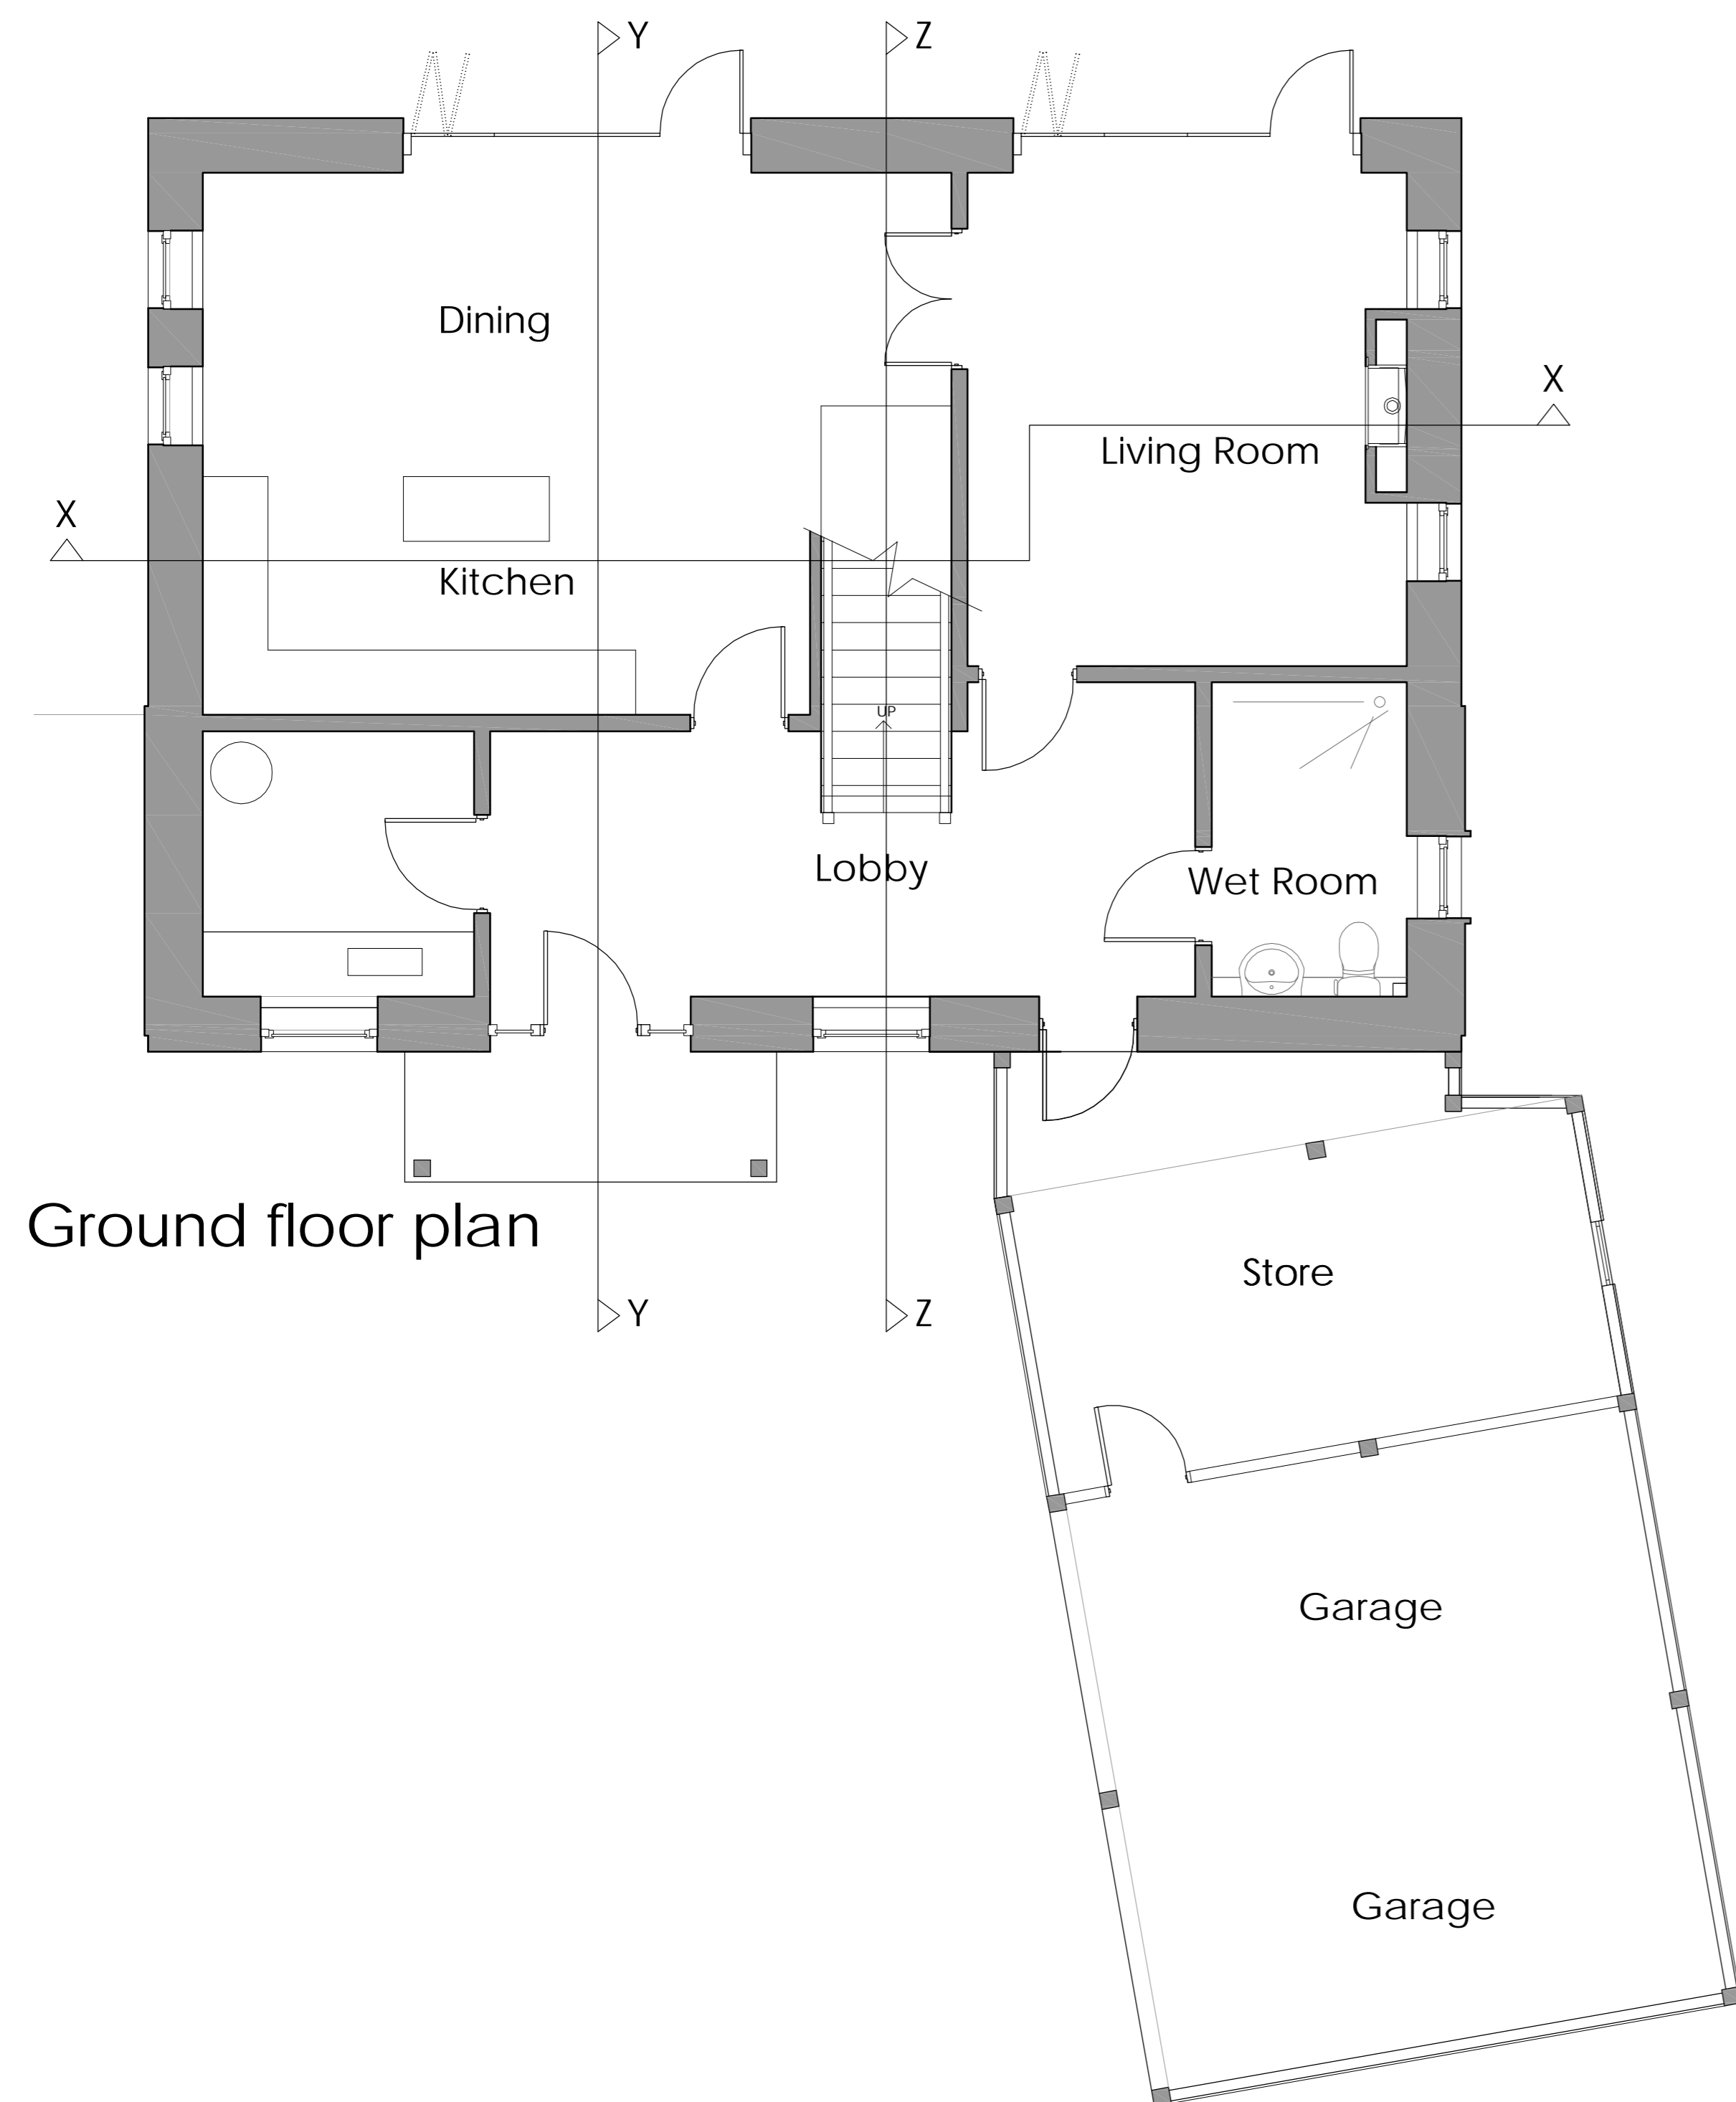

rev date description

**MCA LAWRAY**  
Chartered Architects

Manor Road Yeovil Somerset BA20 1UQ  
Tel: 01935 424502 Fax: 01935 474289  
Part of Morgan Carey Architects Limited  
enquiries@mca-lawray.co.uk  
www.mca-lawray.co.uk

Any discrepancy or query concerning this drawing should be referred to the Architects.  
© Copyright : MCA Lawray

project:  
Development at  
Harvester Yard, Ditcheat  
client:  
MR R Yeoman

drawn by: date: scale: checked:  
BS 24-02-11 1:50

title:  
PLOT 1 - PROPOSED FLOOR  
PLANS  
drawing no.  
1378 - 52D